

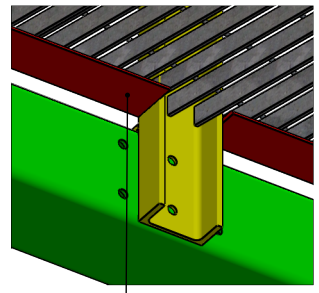
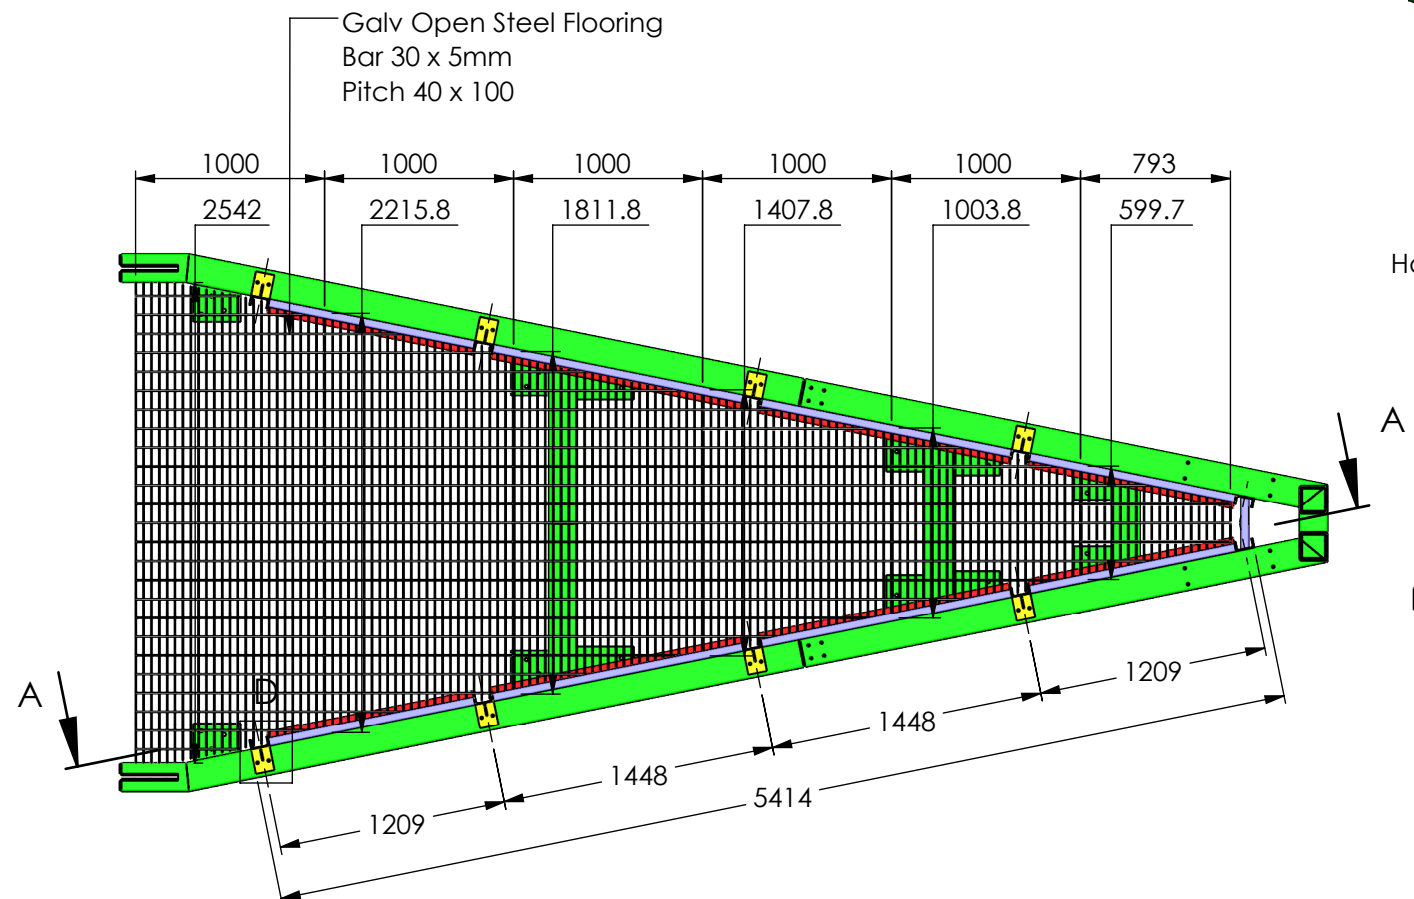



Screen Frame Access Floor and Handrails

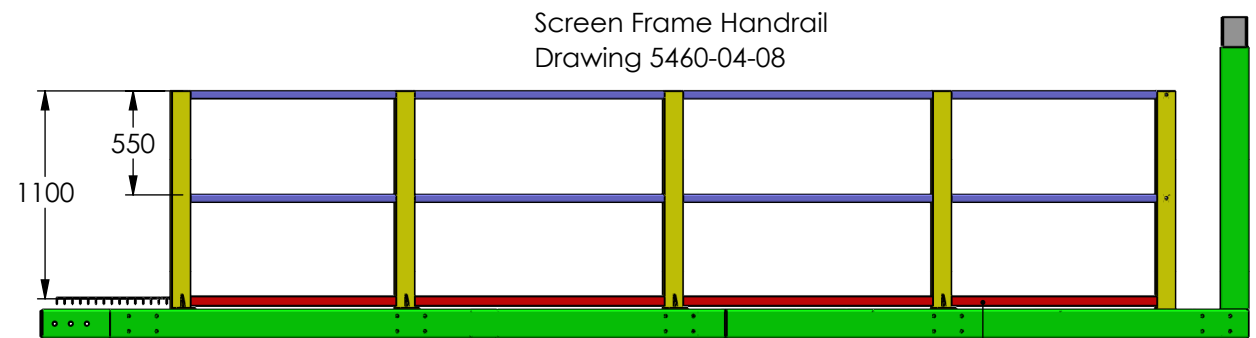

Angle 75x50x8
Supports Open Mesh Flooring
Fixed with flooring clips

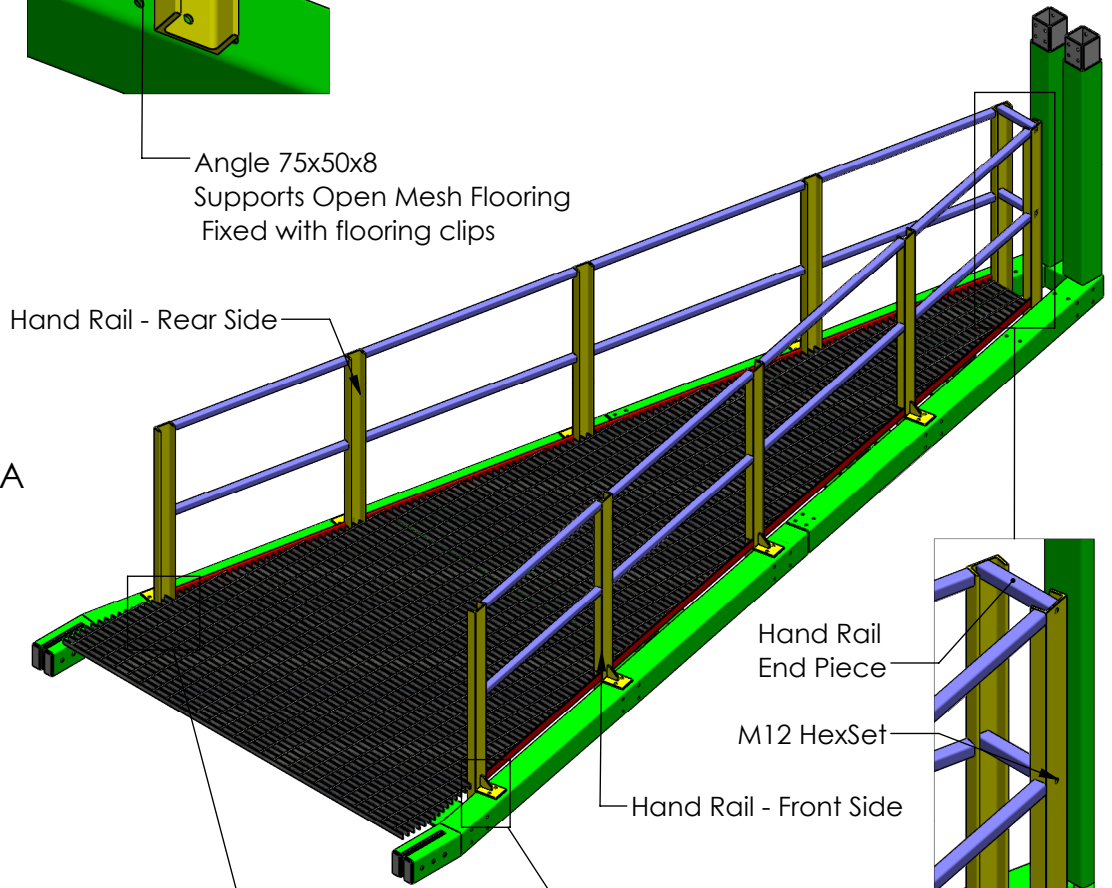


Angle 75x50x8

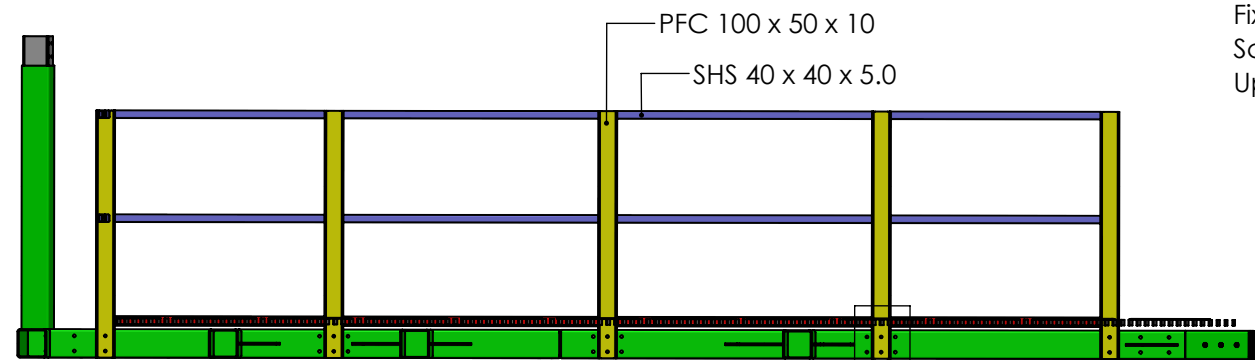


SECTION A-A


E

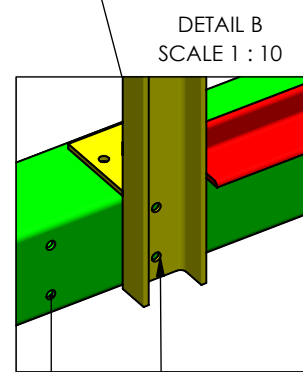


Fixing Holes for
Screen Frame
Uprights

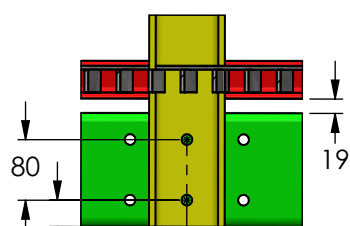

DETAIL E
SCALE 1 : 10

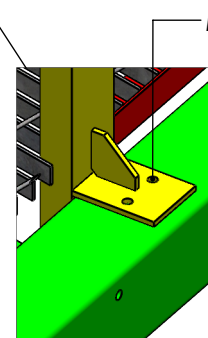

DETAIL C
SCALE 1 : 10

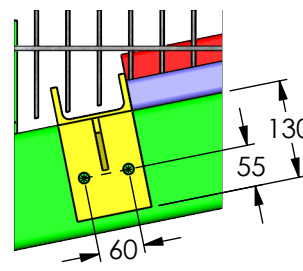


DETAIL D
SCALE 1 : 10

GENERAL DIM TOLERANCES EXCEPT WHERE STATED
GENERAL ±2.0mm Length / ±1.0mm Hole-Hole
ANGULAR ±0°30'

ALL DIMENSIONS IN MILLIMETRES
UNLESS OTHERWISE STATED

8mm Fillet Weld (z) WPS1
UNLESS OTHERWISE STATED

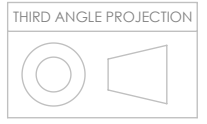

DO NOT SCALE
IF IN DOUBT PLEASE ASK

CLIENT:
Wildstone

CONTRACT TITLE:
M8

DRAWING TITLE:
**Screen Frame Access
Floor and Handrail**

CONTRACT No.
5460

QUOTATION No.

DRAWING No.
5460-04-06

DRAWN BY
KM

CHECKED BY

FIRST ISSUE DATE
22/03/2019

SHEET
1 of 3

SCALE
1:40

SHEET SIZE
A3 - Landscape

Revision		
A		
B		
C		
D		
E		
F		









CLIENT APPROVED:

EN 1090 EXC2	YES	NO
EN 1090 EXC3	YES	NO
NDT Req'd ?	YES	NO

ASSES MONT
STEEL FABRICATION & INSTALLATION
SHOT BLASTING & POWDER COATING

The copyright in this drawing is owned by Assesmont Ltd.
It may not be published or reproduced in any material form
without the express written consent of the Company.


Screen Frame Access Platform

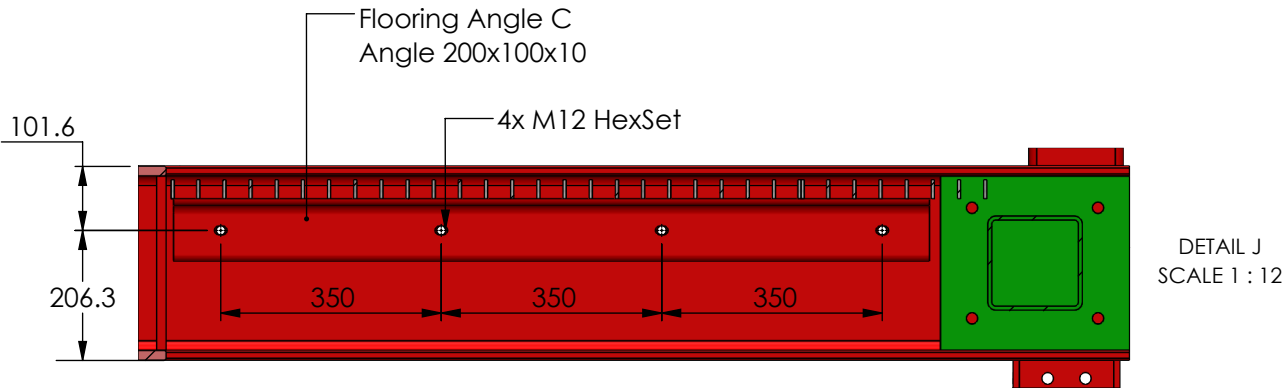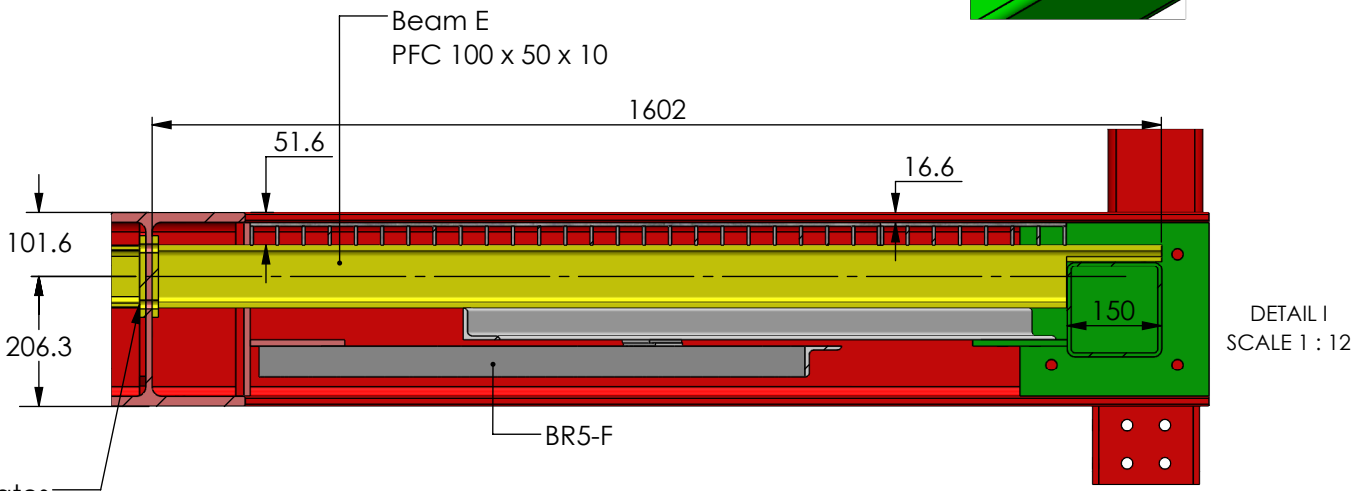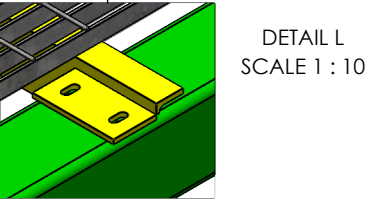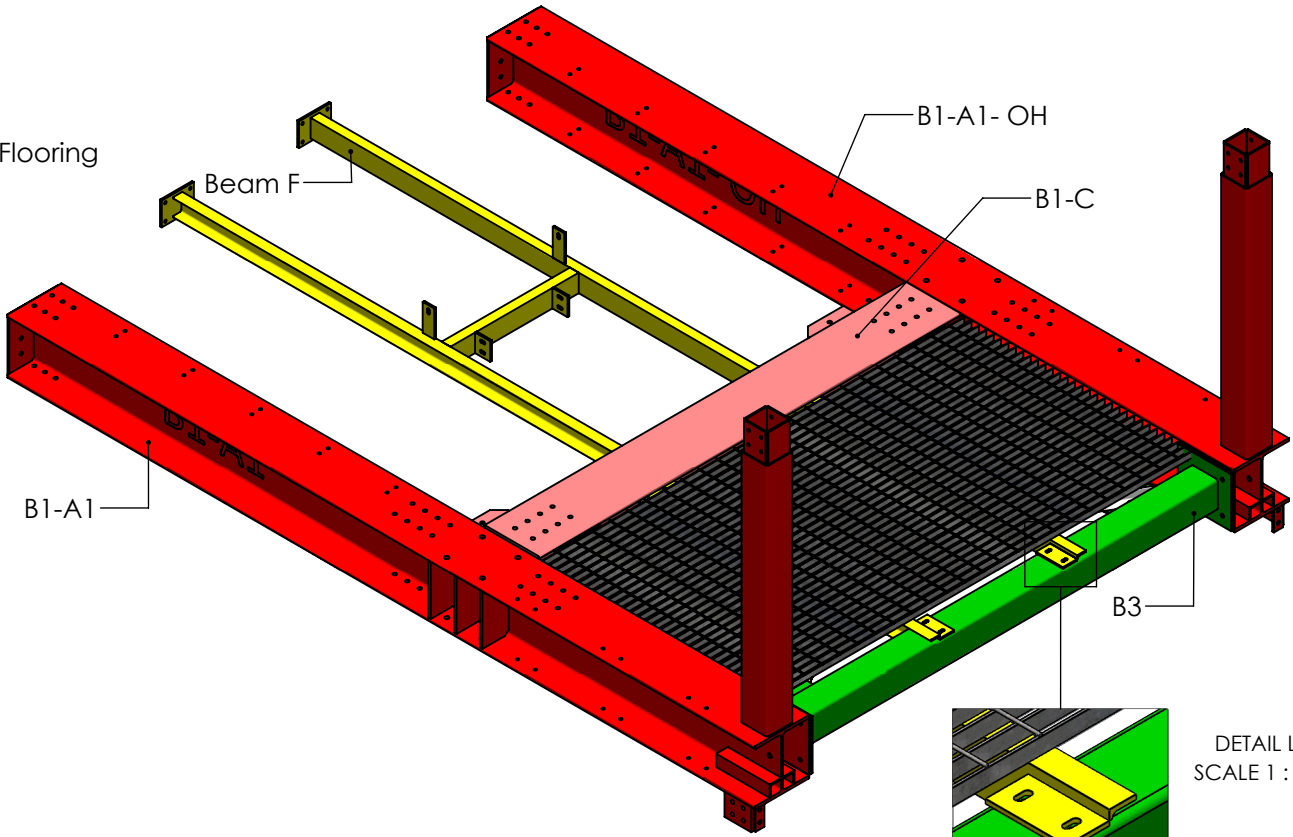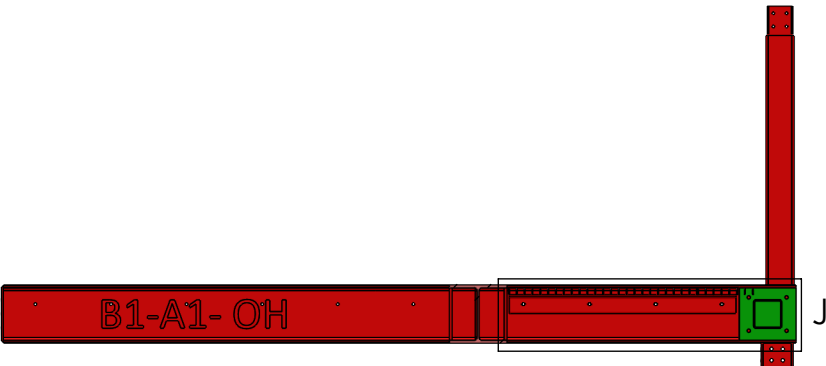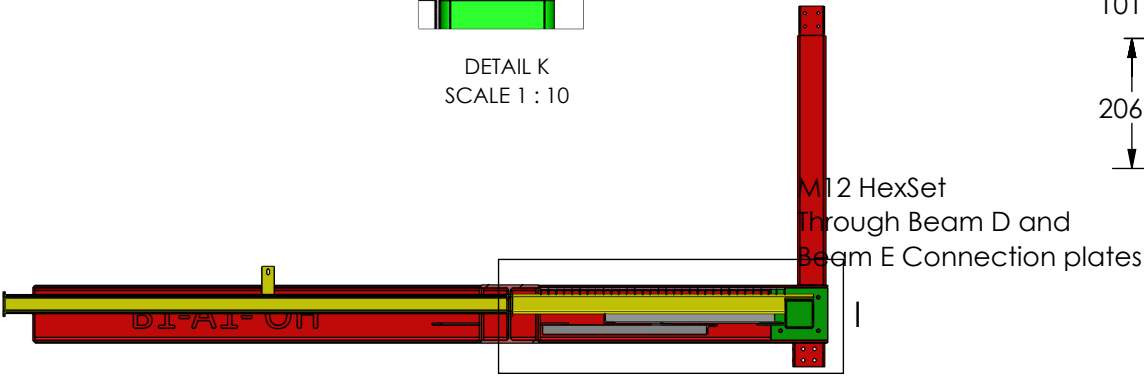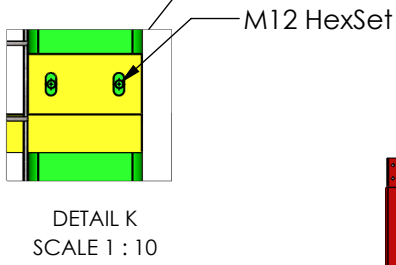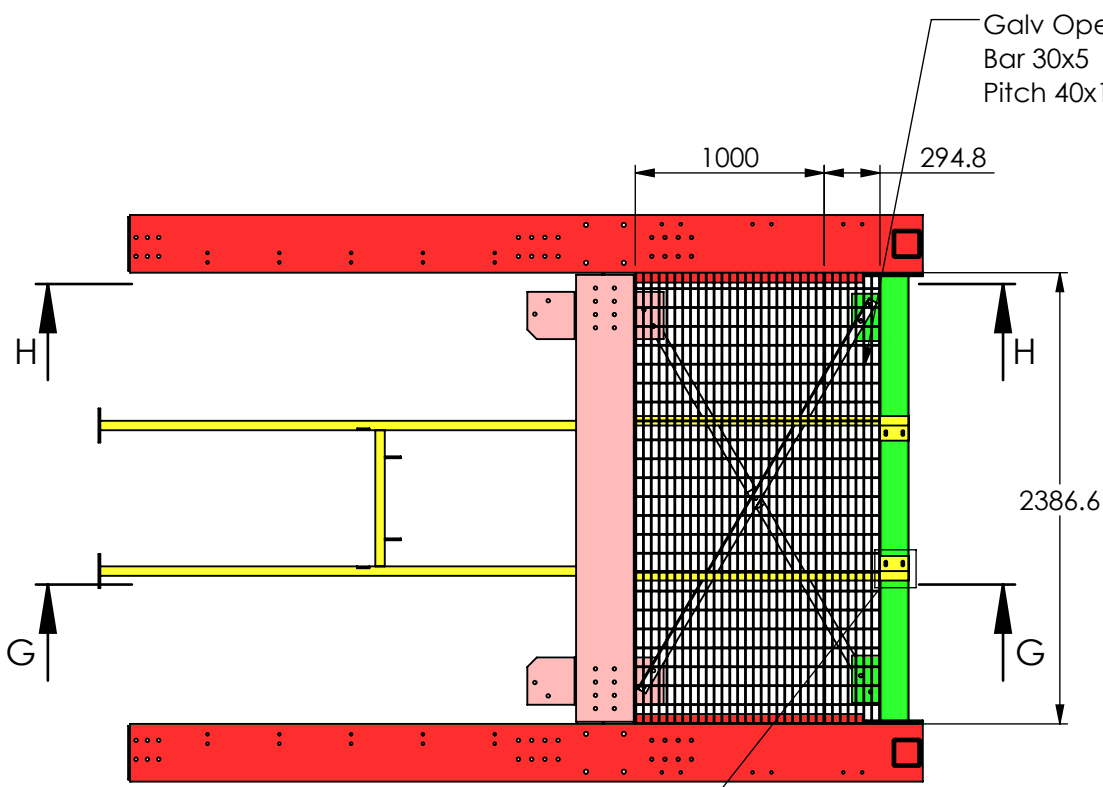

GENERAL DIM TOLERANCES EXCEPT WHERE STATED
GENERAL ±2.0mm Length / ±1.0mm Hole-Hole
ANGULAR ±0°30'

ALL DIMENSIONS IN MILLIMETRES
UNLESS OTHERWISE STATED

8mm Fillet Weld (z) WPS1
UNLESS OTHERWISE STATED

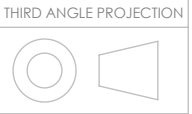

DO NOT SCALE
IF IN DOUBT PLEASE ASK

CLIENT:
Wildstone

CONTRACT TITLE:
M8

DRAWING TITLE:
**Screen Frame Access
Floor and Handrail**

CONTRACT No. **5460** QUOTATION No.

DRAWING No.
5460-04-06

DRAWN BY **KM** CHECKED BY

FIRST ISSUE DATE **22/03/2019** SHEET **2 of 3**

SCALE **1:40** SHEET SIZE **A3 - Landscape**



Revision		
A		
Revision		
B		
Revision		
C		
Revision		
D		
Revision		
E		
Revision		
F		

CLIENT APPROVED:

EN 1090 EXC2	YES	NO
EN 1090 EXC3	YES	NO
NDT Req'd ?	YES	NO



The copyright in this drawing is owned by Assesmont Ltd.
It may not be published or reproduced in any material form
without the express written consent of the Company.

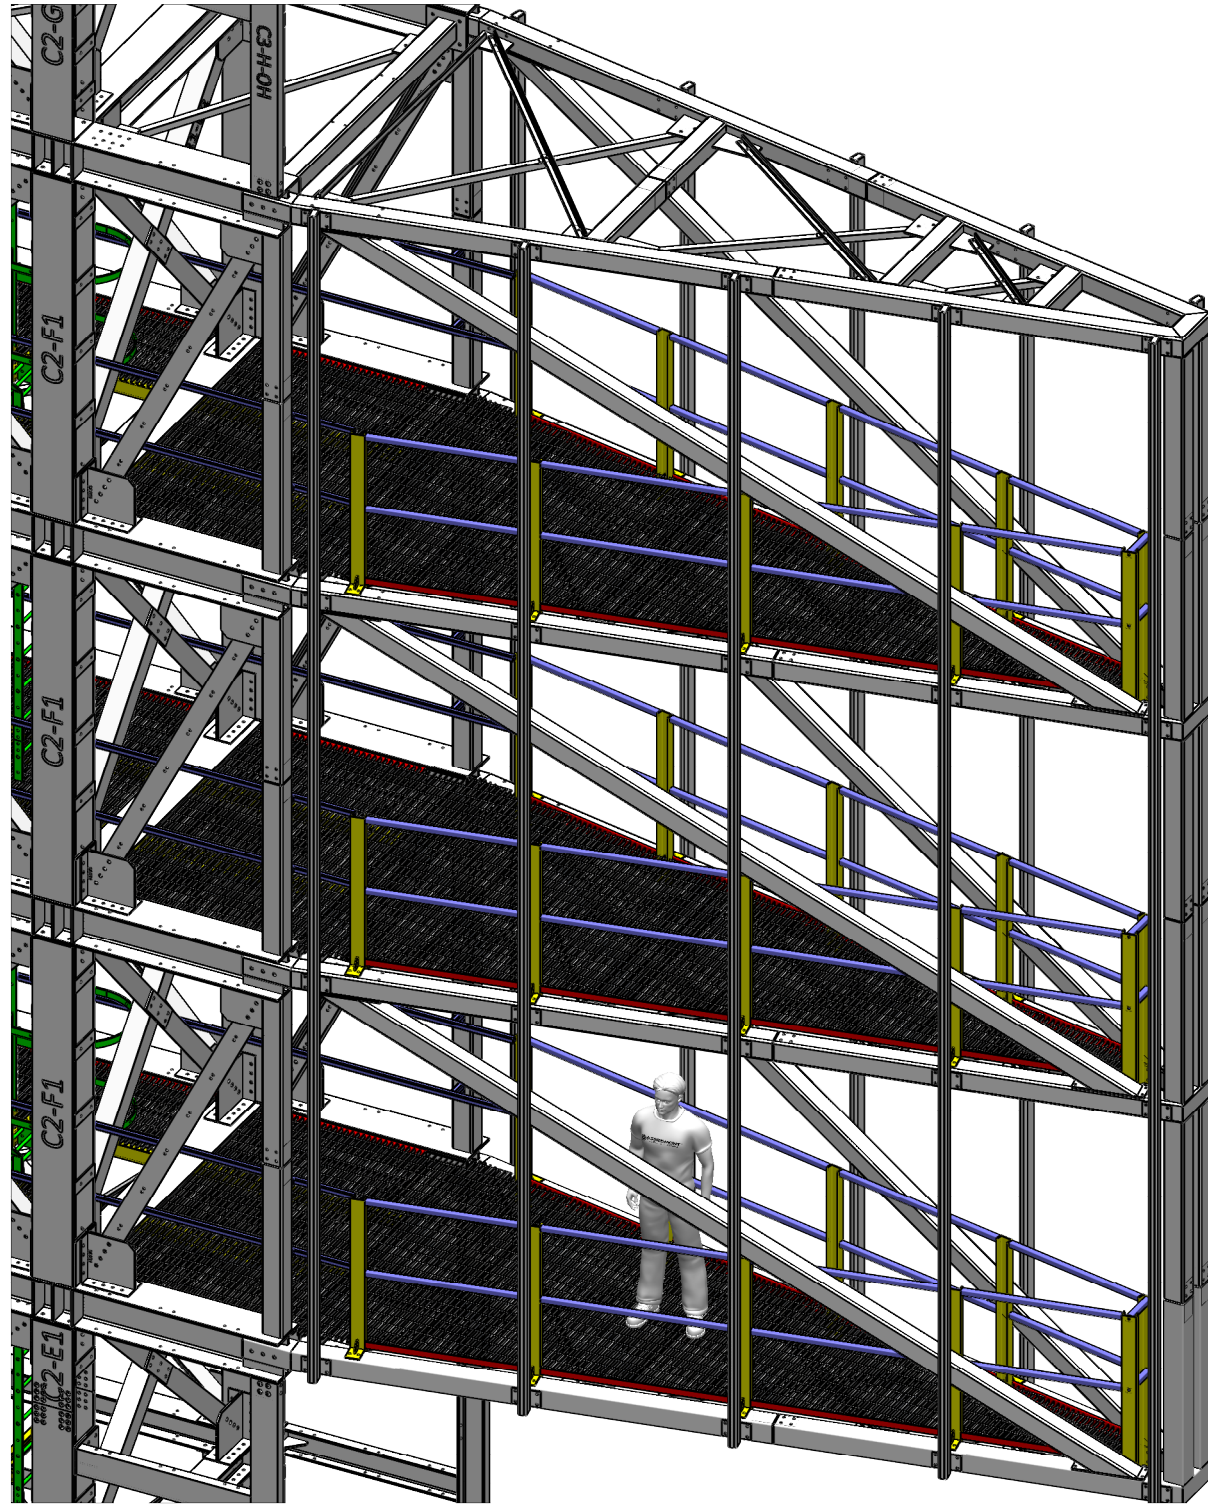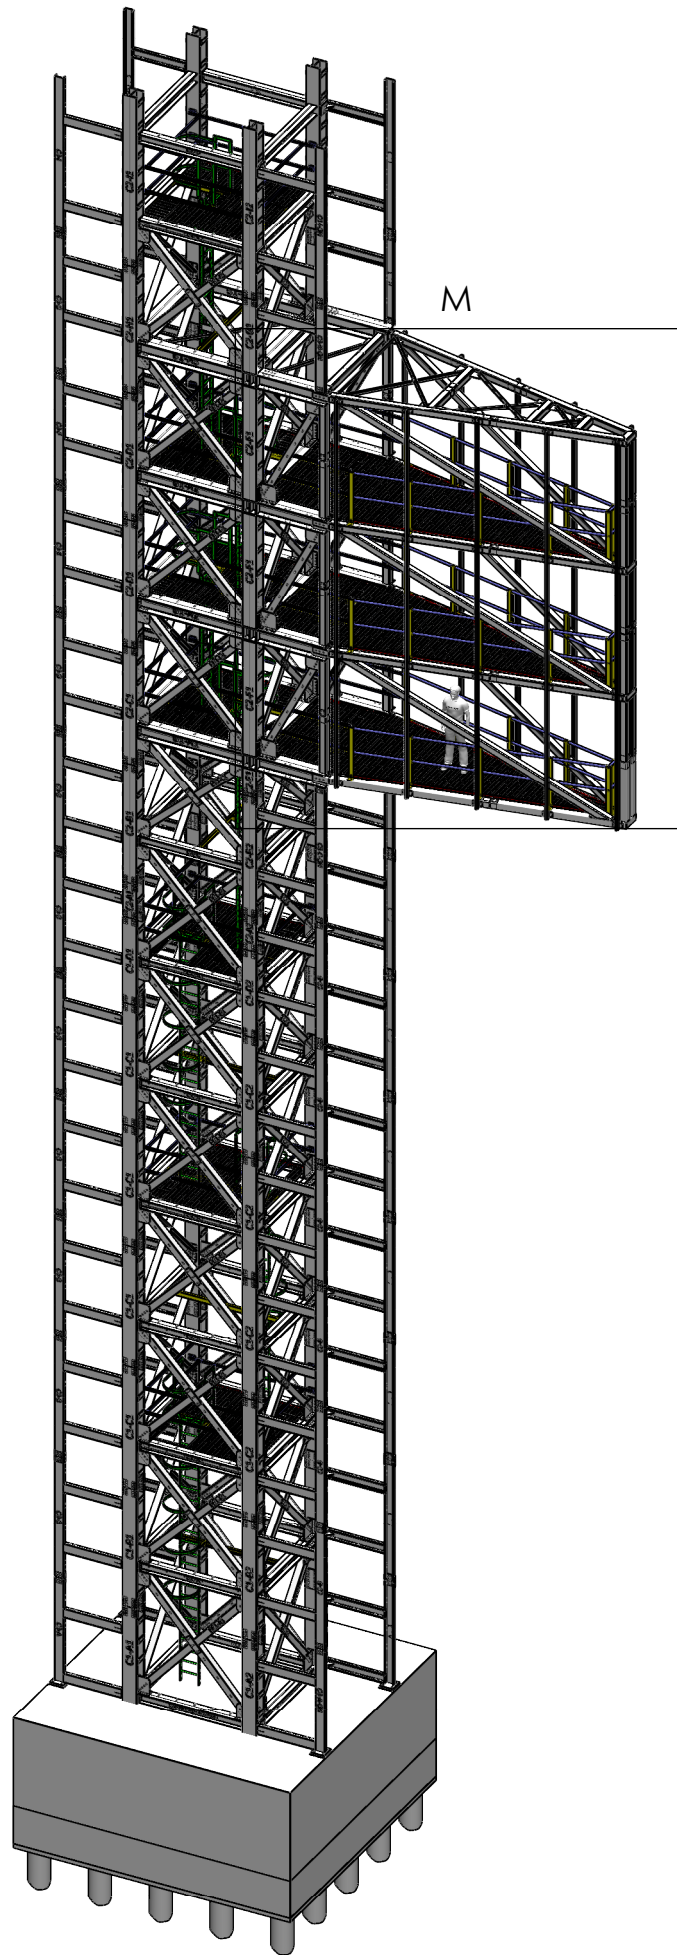


DETAIL M
SCALE 1 : 50

GENERAL DIM TOLERANCES EXCEPT WHERE STATED
GENERAL $\pm 2.0\text{mm}$ Length / $\pm 1.0\text{mm}$ Hole-Hole
ANGULAR $\pm 0^\circ 30'$

ALL DIMENSIONS IN MILLIMETRES
UNLESS OTHERWISE STATED

8mm Fillet Weld (z) WPS1
UNLESS OTHERWISE STATED

DO NOT SCALE
IF IN DOUBT PLEASE ASK

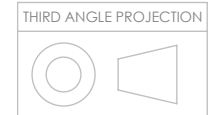

CLIENT:
Wildstone

CONTRACT TITLE:
M8

DRAWING TITLE:
**Screen Frame Access
Floor and Handrail**

CONTRACT No.
5460

QUOTATION No.

DRAWING No.
5460-04-06

DRAWN BY
KM

CHECKED BY

FIRST ISSUE DATE
22/03/2019

SHEET
3 of 3

SCALE
1:40

SHEET SIZE
A3 - Landscape

Revision		
A		
Revision		
B		
Revision		
C		
Revision		
D		
Revision		
E		
Revision		
F		

CLIENT APPROVED:

EN 1090 EXC2

YES

NO

EN 1090 EXC3

YES

NO

NDT Req'd ?

YES

NO

ASSES MONT^{LD}
STEEL FABRICATION & INSTALLATION
SHOT BLASTING & POWDER COATING

The copyright in this drawing is owned by Assesmont Ltd.
It may not be published or reproduced in any material form
without the express written consent of the Company.